

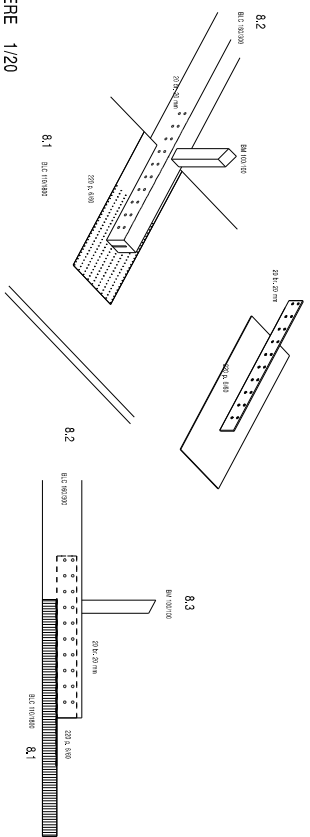


TIRANT SUR SABLIERE 1/20

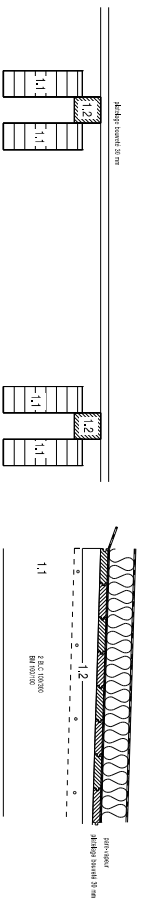






APPUI ARC SUR SABLIERE 1/20

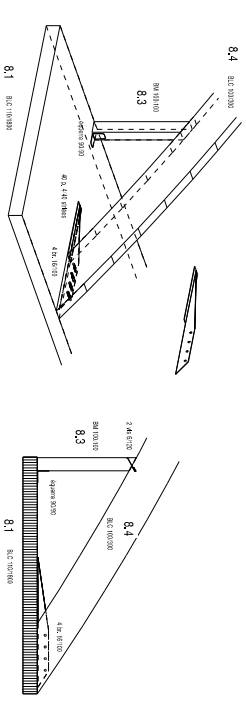




10.1 COMPLEXE DE TOITURE COUPANT 1/10

DETAIL DE SOMMET D'ARC



10.2 COMPLEXE DE TOITURE COUPANT 1/10

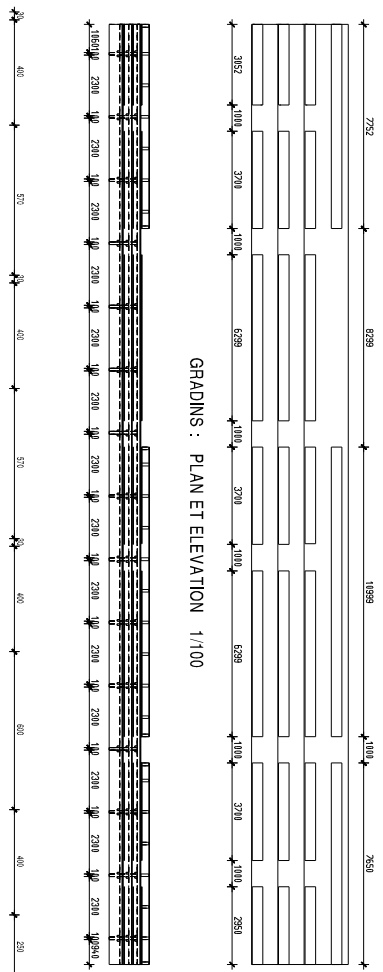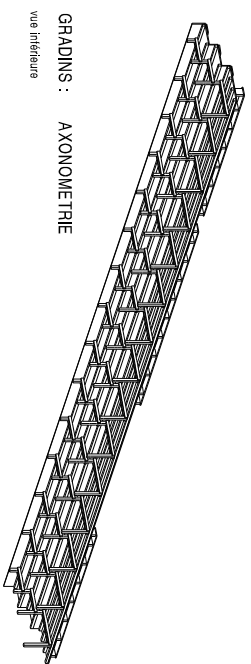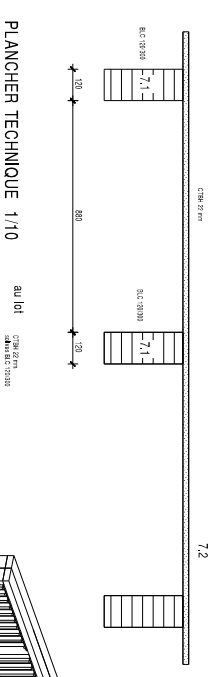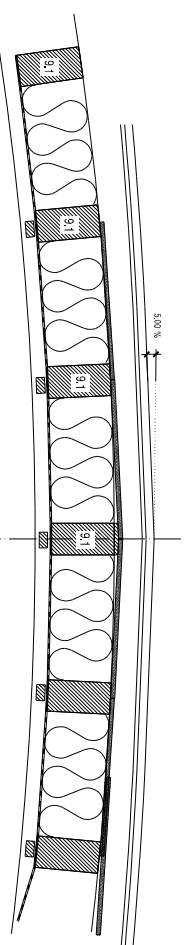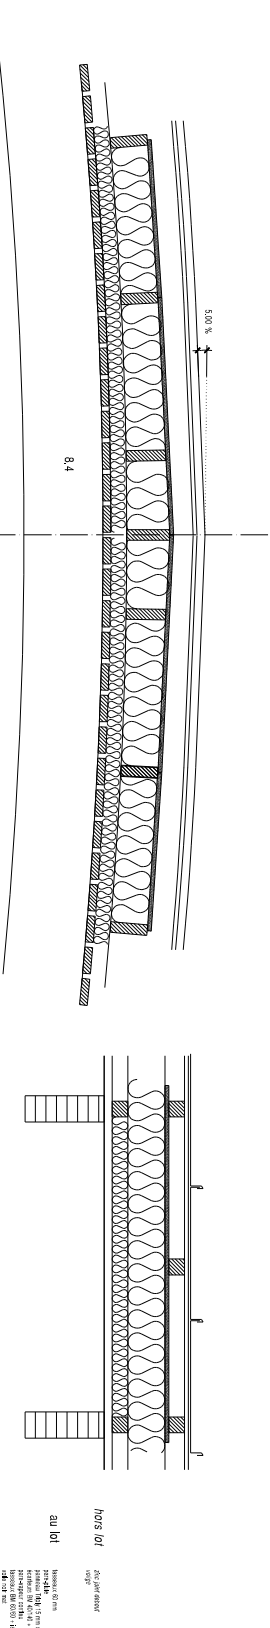

GRADINS : COUPE 1/10

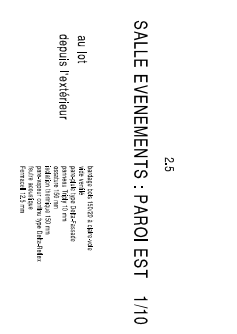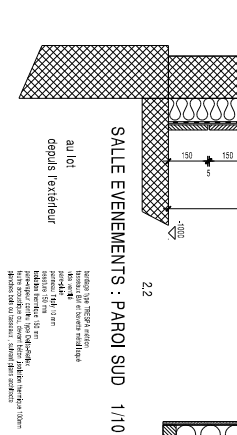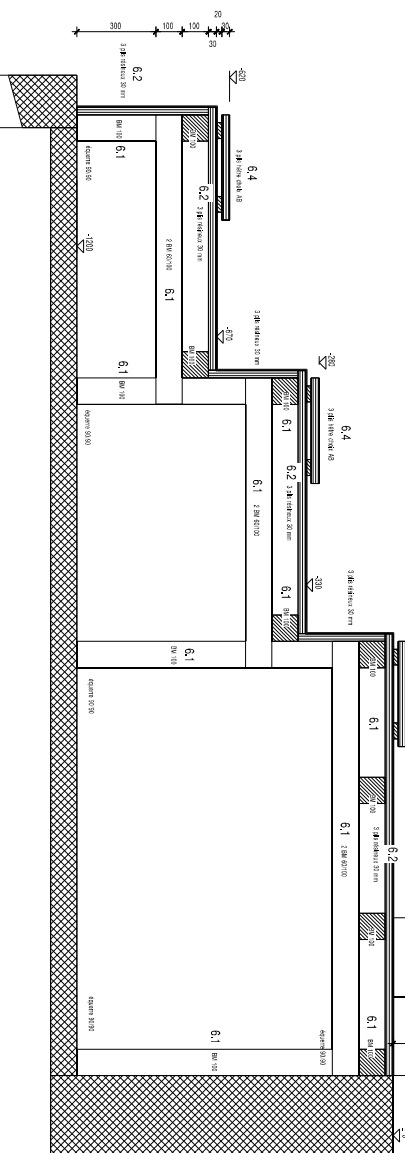

CADRE BOIS DEVANT SALLE DE REUNION 1/20

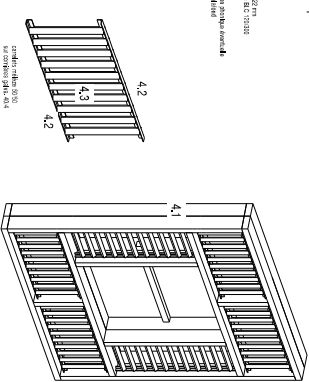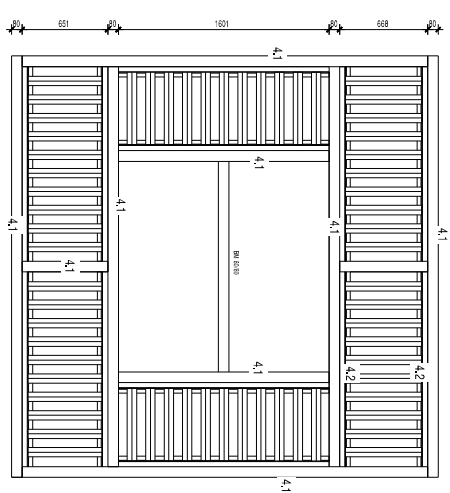

LOT CHARENTAIS - DCE DETAILS COMPLEXES ENCHÈRE N° 22118 22/10/2018
--	--

STB 04