

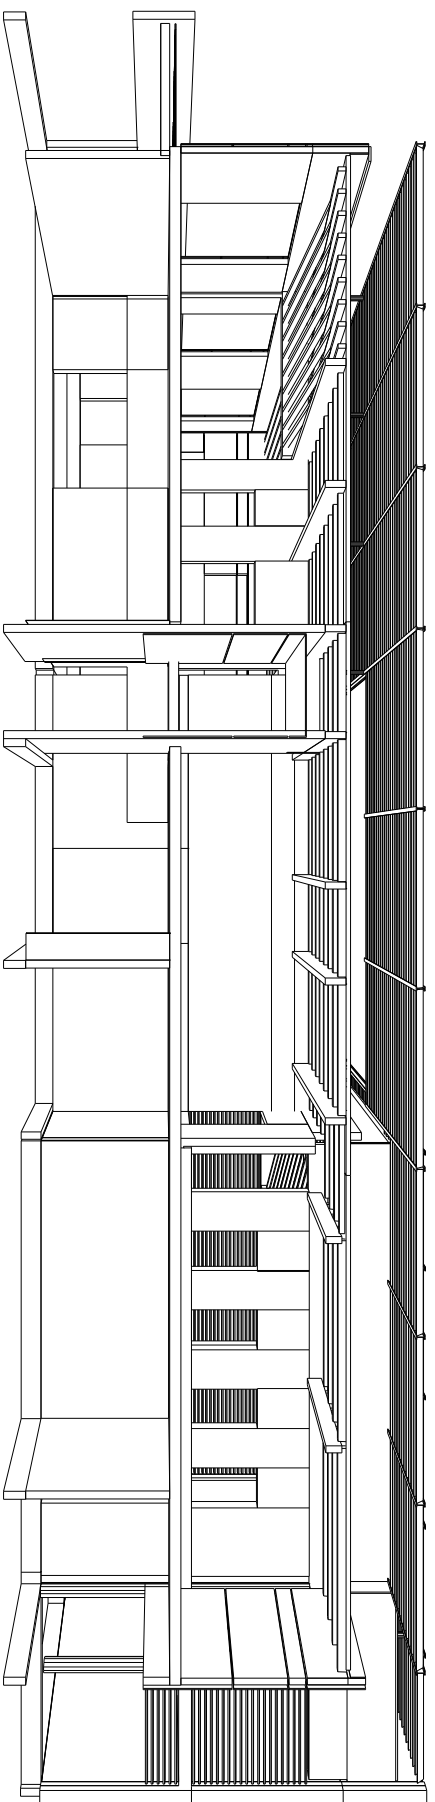


COUPE LONGITUDINALE CC 1/50

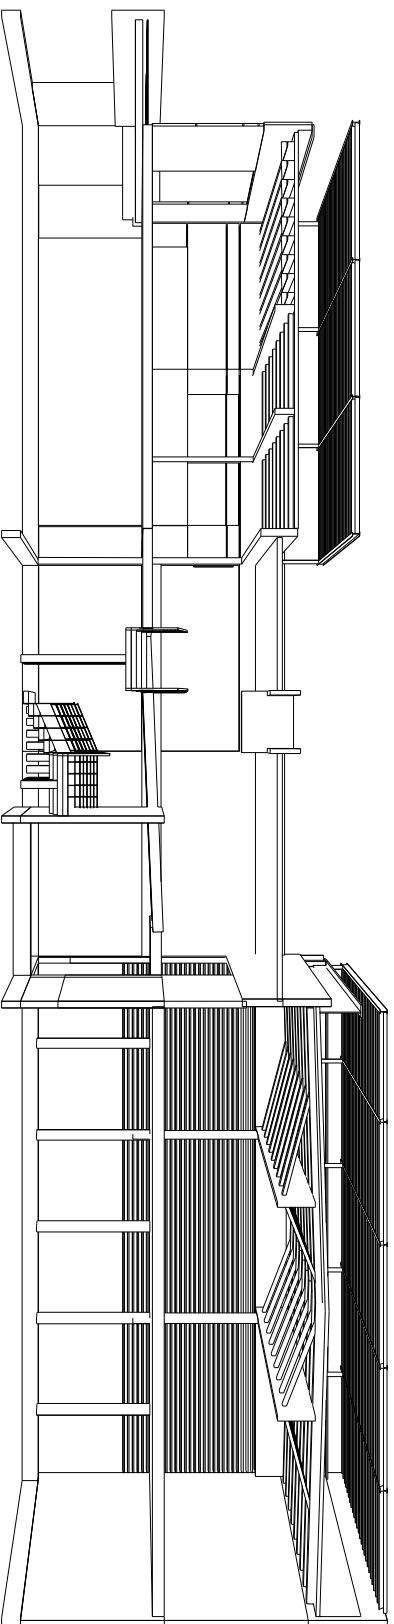

COUPE LONGITUDINALE DD 1/50

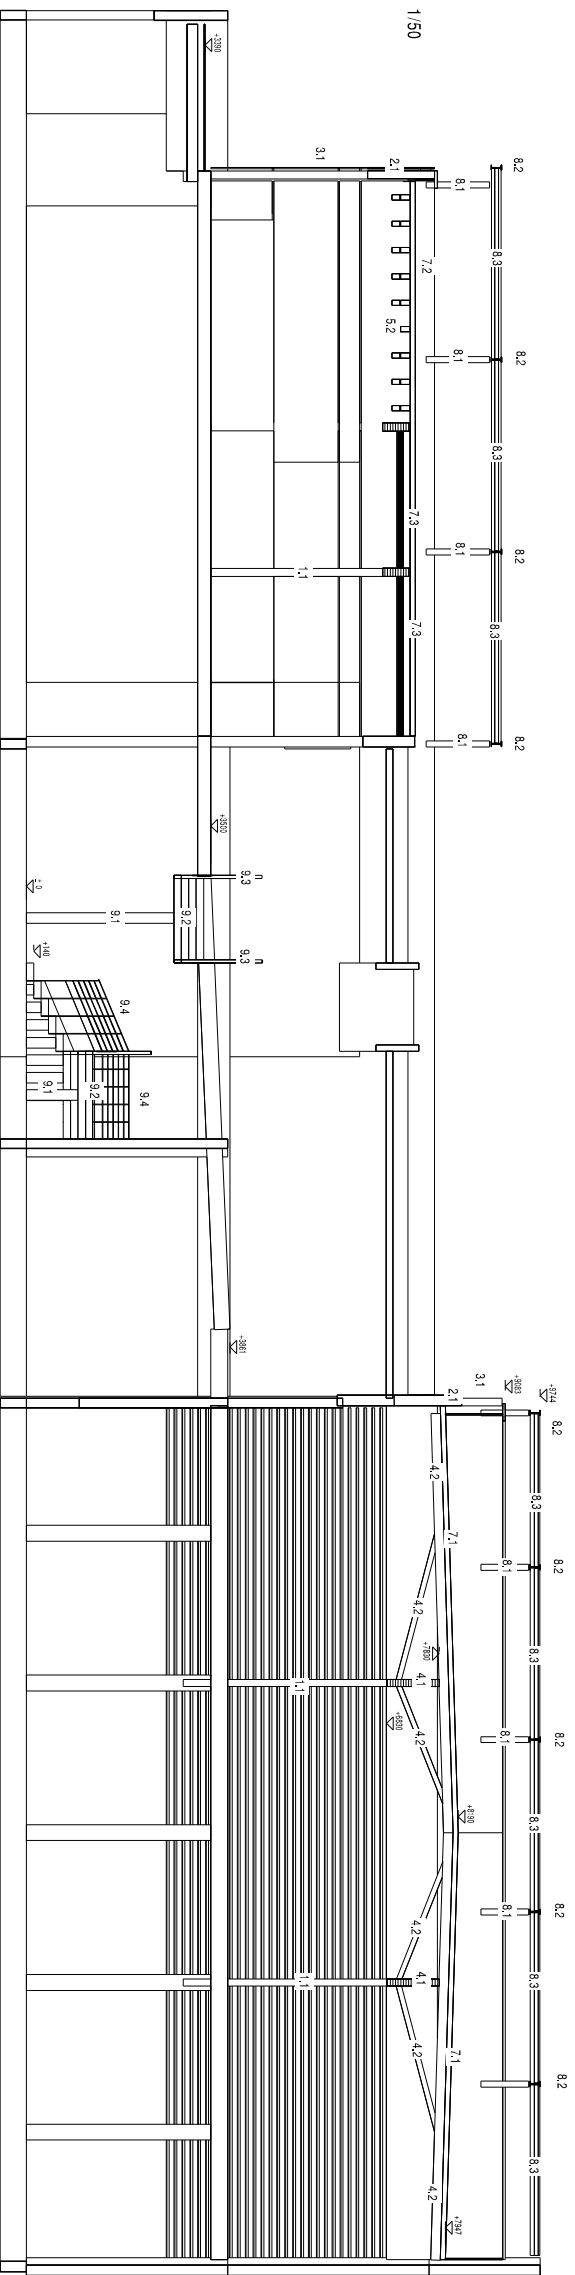

- 1.1 poteaux BM disect. diverses
- 1.2 poteaux BM 100/180
- 2.1 bardage en spt. maitre
- 2.2 bardage en spt. mineur
- 3.1 rev. int. acroties Tidy 19 mm
- 3.3 rev. int. acroties Tidy 19 mm
- 4.1 CMI : chevrons BM 100/180 + contrechocs BM 100/100
- 4.2 CMI : poteaux BLC 200/75
- 5.1 tover : poteaux BM 100/180, contrechocs BM 100/150
- 5.2 tover : chevrons BM 100/180, contrechocs BM 100/150
- 6.1 poteaux BLC maitre var.
- 6.2 poteaux BLC mineur var.
- 7.1 toiture CMI : Fibrociment + Tidy
- 7.2 toiture tover : Fibrociment + Tidy
- 7.3 autres toitures : Tidy 15 mm
- 7.4 sous-toit spt. maitre
- 8.1 poteaux E24 114x26
- 8.2 poteaux E24 114x26
- 8.3 bris-solai bois vernis 30x180
- 9.1 escalier : marches chene massif
- 9.2 escalier : marches chene massif
- 9.3 escalier : garde-corps

--	--